



APPENDIX B
STRUCTURAL DRAWINGS
(SHEETS SA-1 THRU 3, AND SB-1 THRU 3)

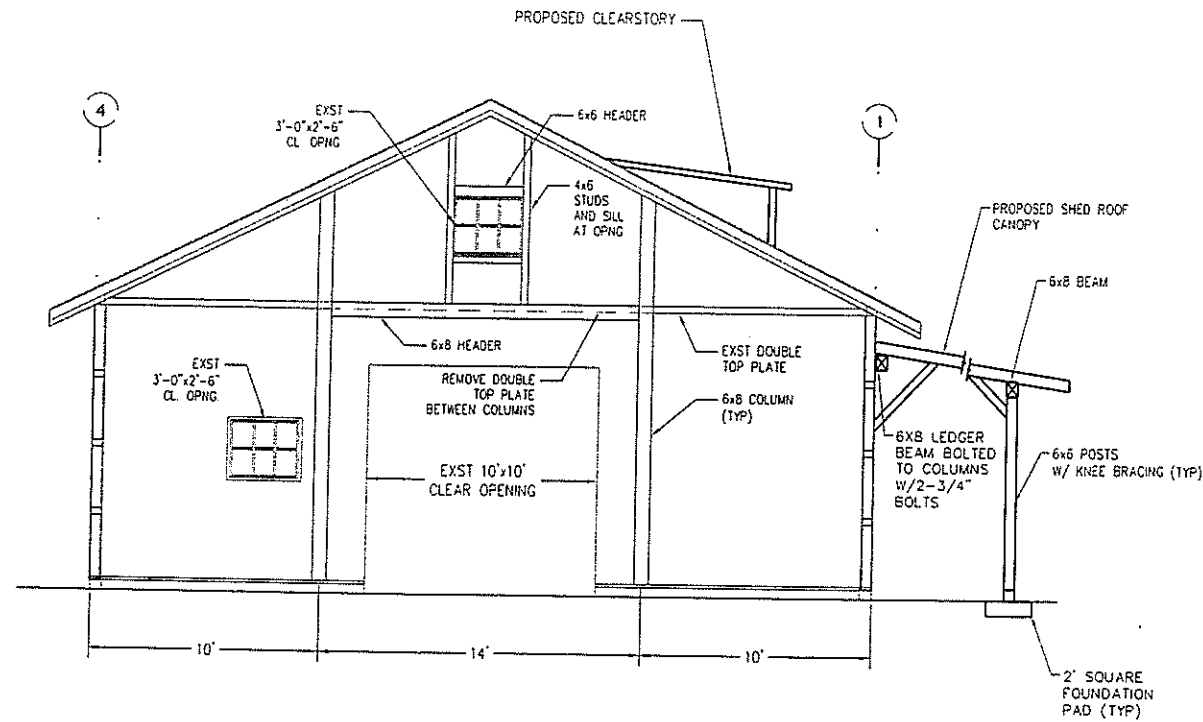


20 SECTION A-1

SCALE: 1/4" = 1'-0"

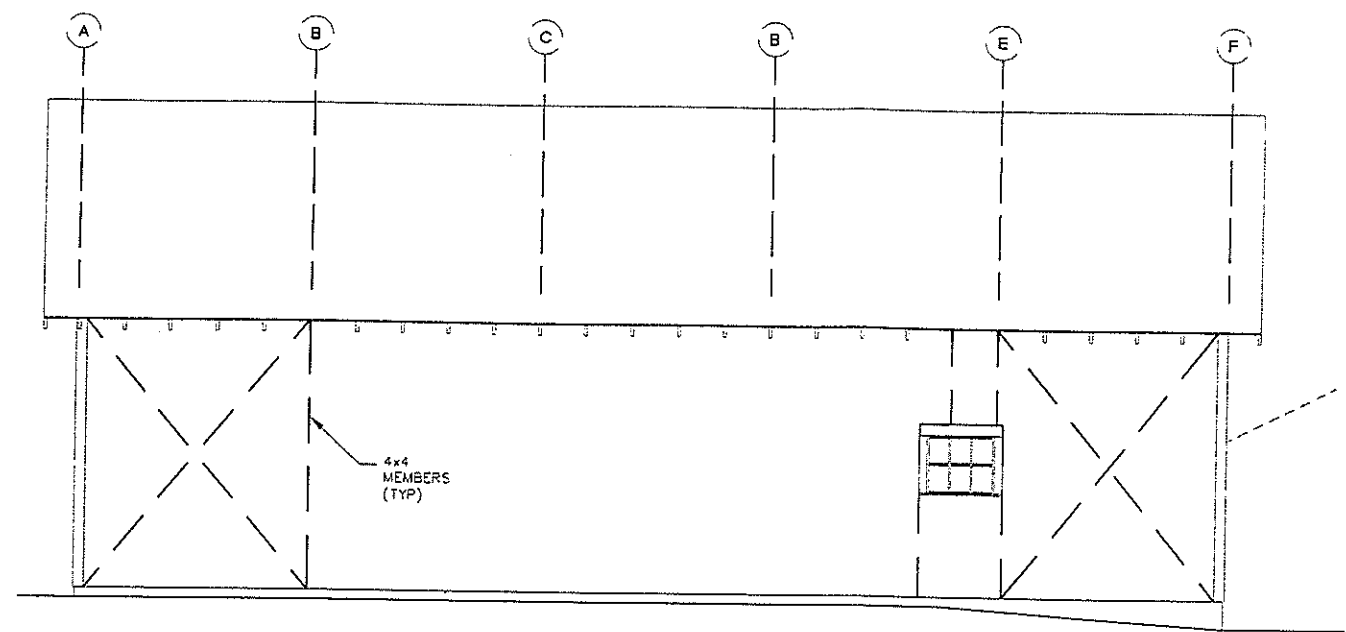


22 WEST ELEVATION

SCALE: 1/4" = 1'-0"

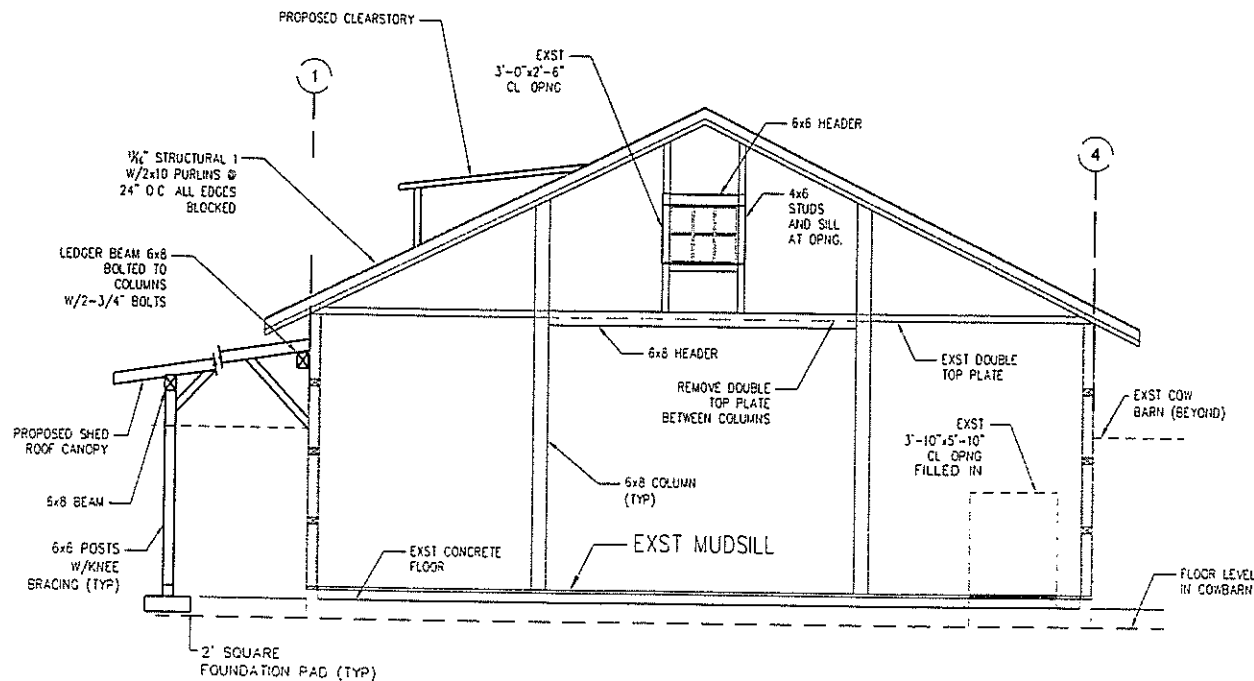

40 SECTION B-1

SCALE: 1/4" = 1'-0"

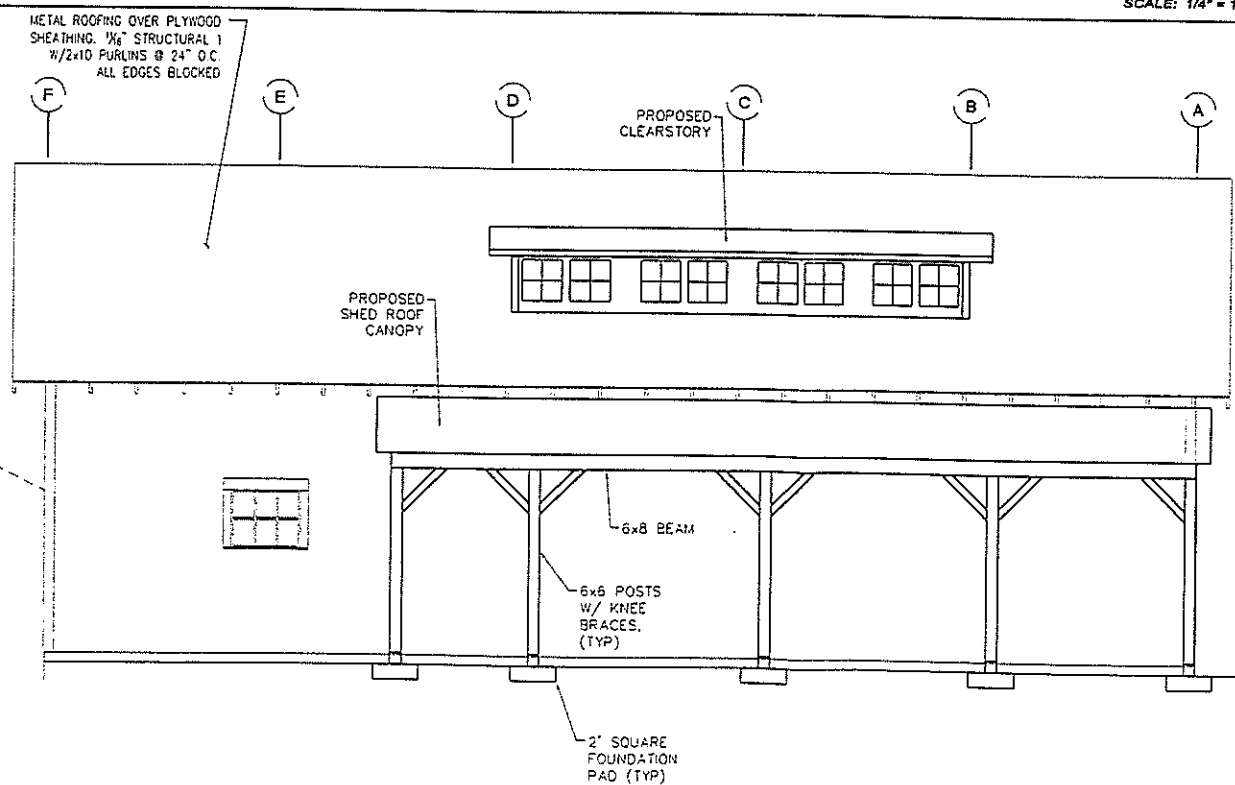

42 EAST ELEVATION

SCALE: 1/4" = 1'-0"

SCHEME A LIMITED RENOVATIONS

CROSS PARK TRAILHEAD
COMMUNITY PARK
PIERCE COUNTY PARKS & RECREATION DEPARTMENT
FREDRICKSON, WA

DAVID EVANS
AND ASSOCIATES INC.
415 - 118th Avenue SE
Bellevue Washington 98005-3518
Phone: 425.519.8500



REVISIONS: APPD.

DATE: AUGUST 31, 2009
DESIGN: JOBE
DRAWN: BEI
CHECKED:
REVISION NUMBER:

SCALE: AS SHOWN

PROJECT NUMBER:

PRCC00000043



DRAWING FILE:

SHEET NO.

SA-2



OF

User: 08/31/09 5:30pm - P:\PRCC0000043\010000\01\1000\4\01\0000\01\0000\01\0000\01\0000\01\0000\CROSS PARK - 09-08-03 2009.dwg

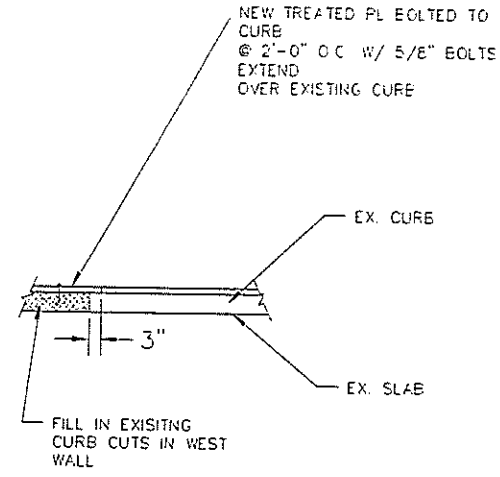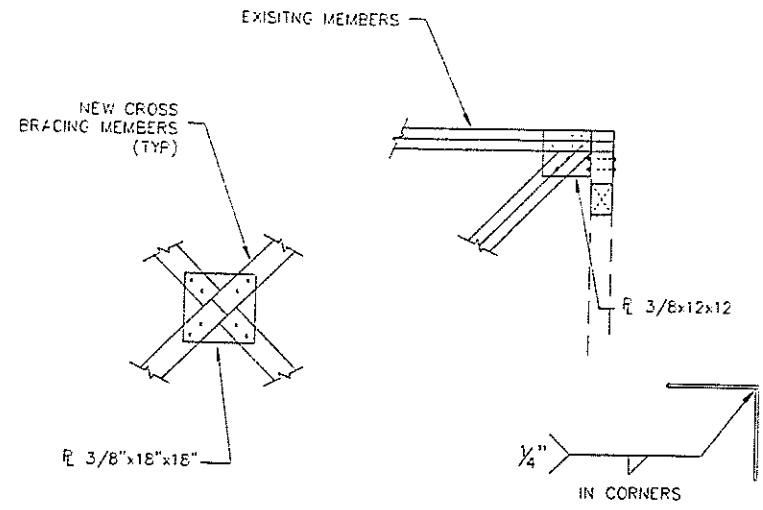

50 TYPICAL X-BRACING CONNECTIONS: NTS

51 SILL PLATE AND CURB DETAILS: NTS

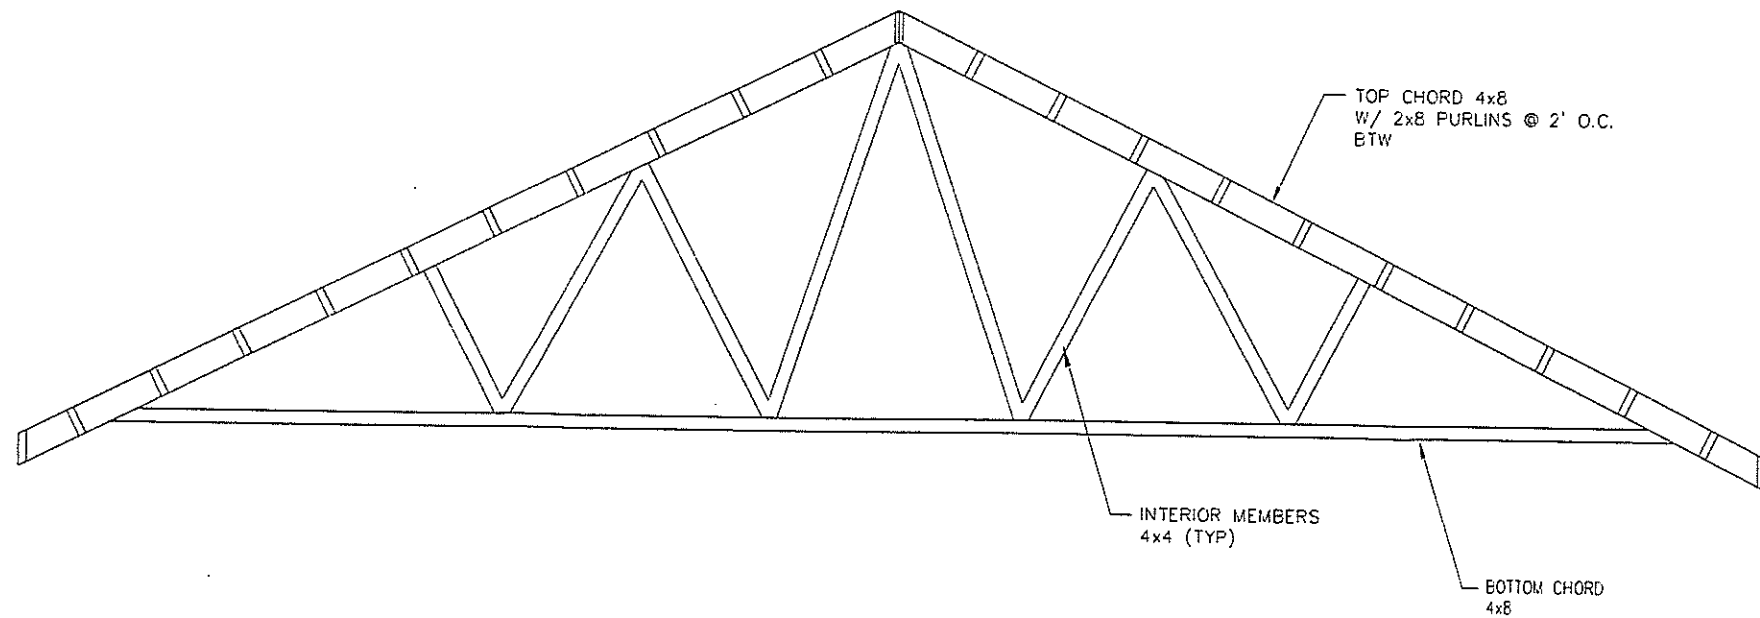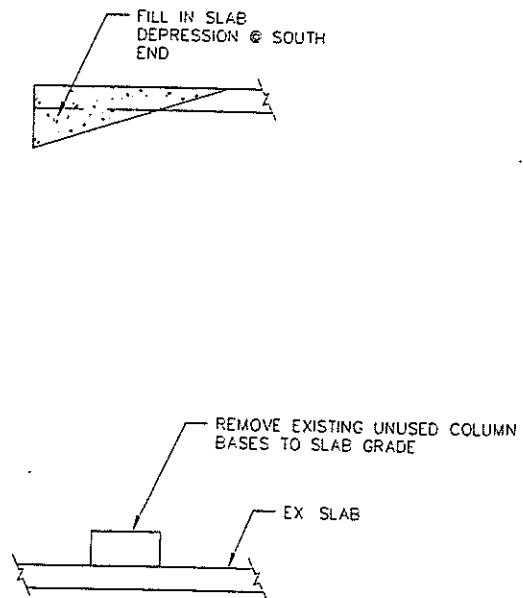

51 CONCRETE REPAIR DETAILS: NTS

52 ROOF TRUSS DETAIL: NTS

SCHEME A DETAILS



REVISIONS:	APPD.

DATE: AUGUST 31, 2009
DESIGN: JOSE
DRAWN: BEM
CHECKED:
REVISION NUMBER:

SCALE: AS SHOWN

PROJECT NUMBER:
PRCC00000043


DRAWING FILE:

SHEET NO.

SA-3


OF

Item: 08/21/08 5:37pm - P:\PRCC000004\1\0000\10\CC\Unbraced Community Park\Sheet\Main Structural\CROSS PARK 02-0603 2000.dwg

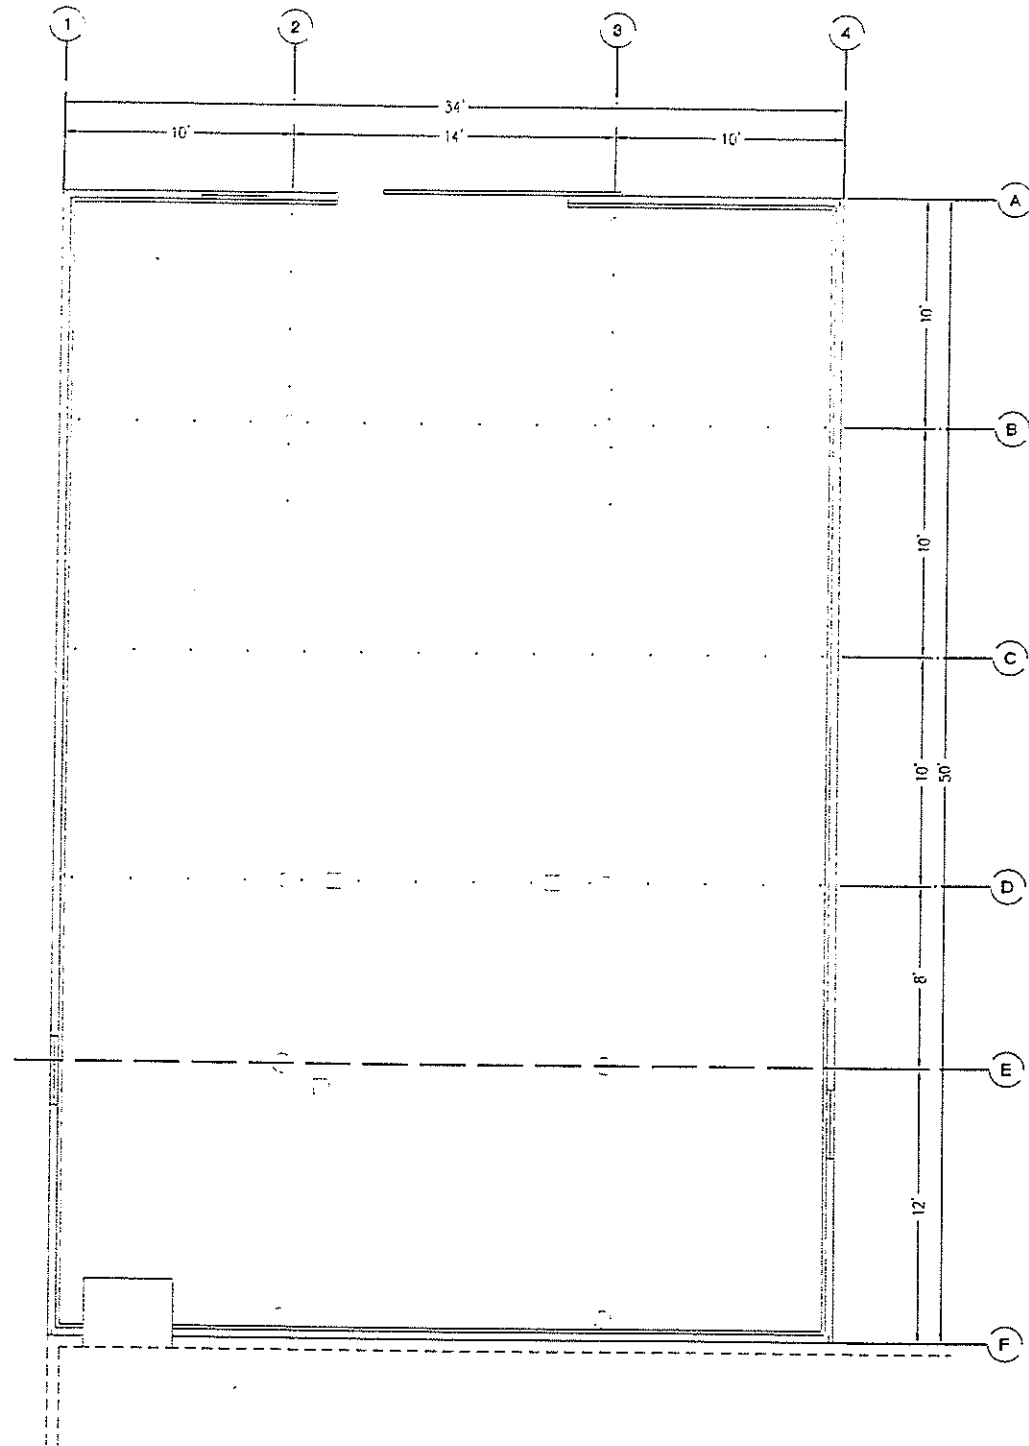

40 MAIN FLOOR DEMOLITION PLAN

SCALE: 1/4" = 1'-0"

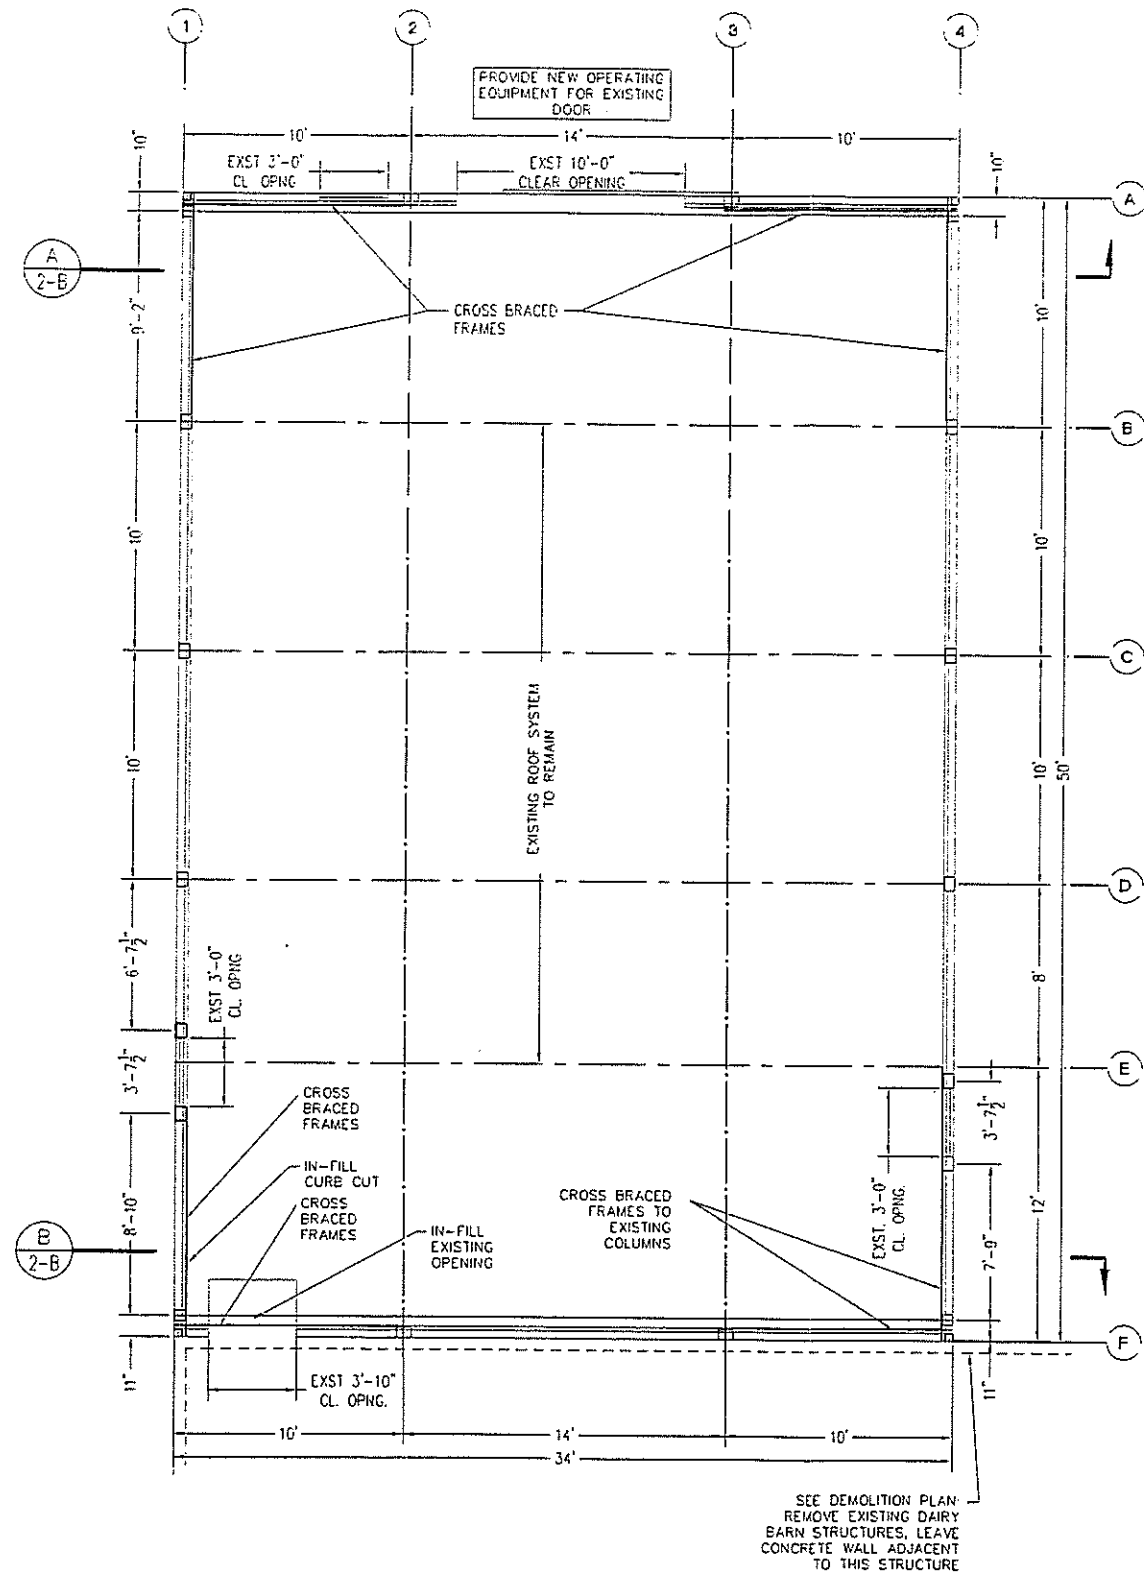

42 MAIN FLOOR PLAN

SCALE: 1/4" = 1'-0"



SCHEME B STRUCTURAL STABILITY ONLY NO PUBLIC ACCESS

CROSS PARK TRAILHEAD
COMMUNITY PARK
PIERCE COUNTY PARKS & RECREATION DEPARTMENT
FREDRICKSON, WA

DAVID EVANS
AND ASSOCIATES, INC.
415 - 118th Avenue SE
Bellevue Washington 98005-3518
Phone: 425.519.6500



REVISIONS: APPD.


DATE: AUGUST 31, 2009
DESIGN: JOBE
DRAWN: BEM
CHECKED:

REVISION NUMBER:

SCALE: AS SHOWN
PROJECT NUMBER:
PRCC00000043


DRAWING FILE:

SHEET NO.
SB-1
OF

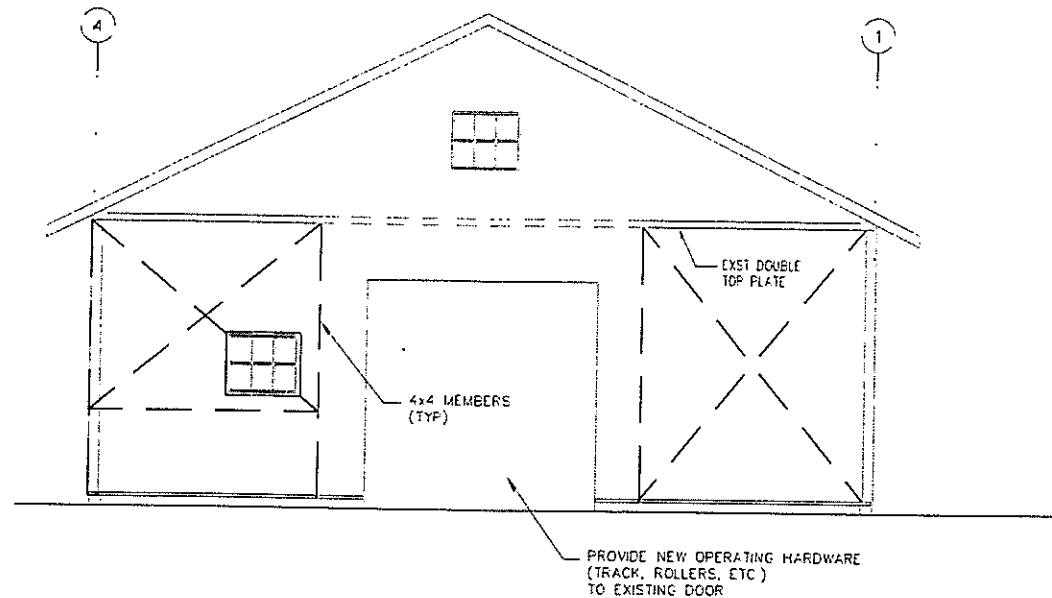


20 SECTION A 1-B

SCALE: 1/4" = 1'-0"

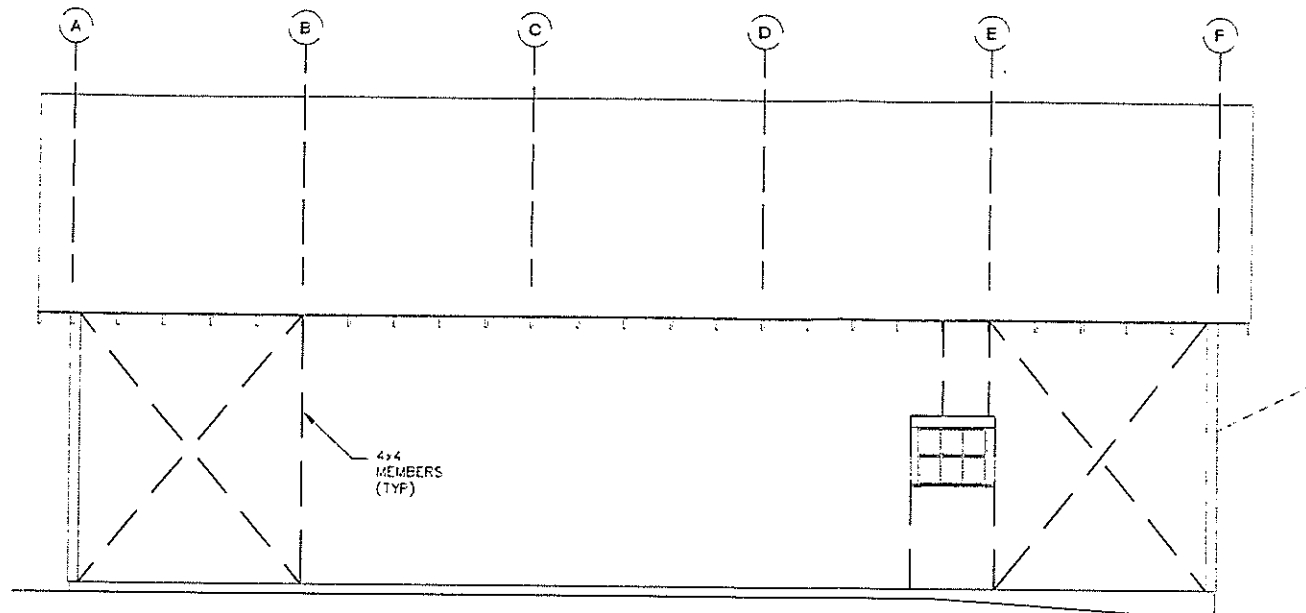


22 WEST ELEVATION

SCALE: 1/4" = 1'-0"

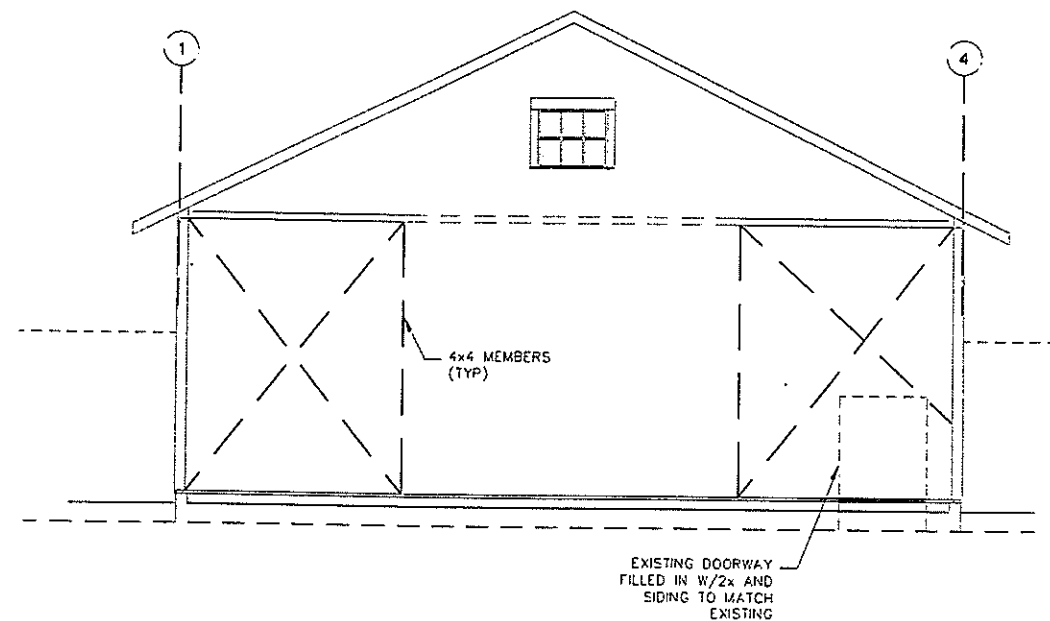

40 SECTION B 1-B

SCALE: 1/4" = 1'-0"

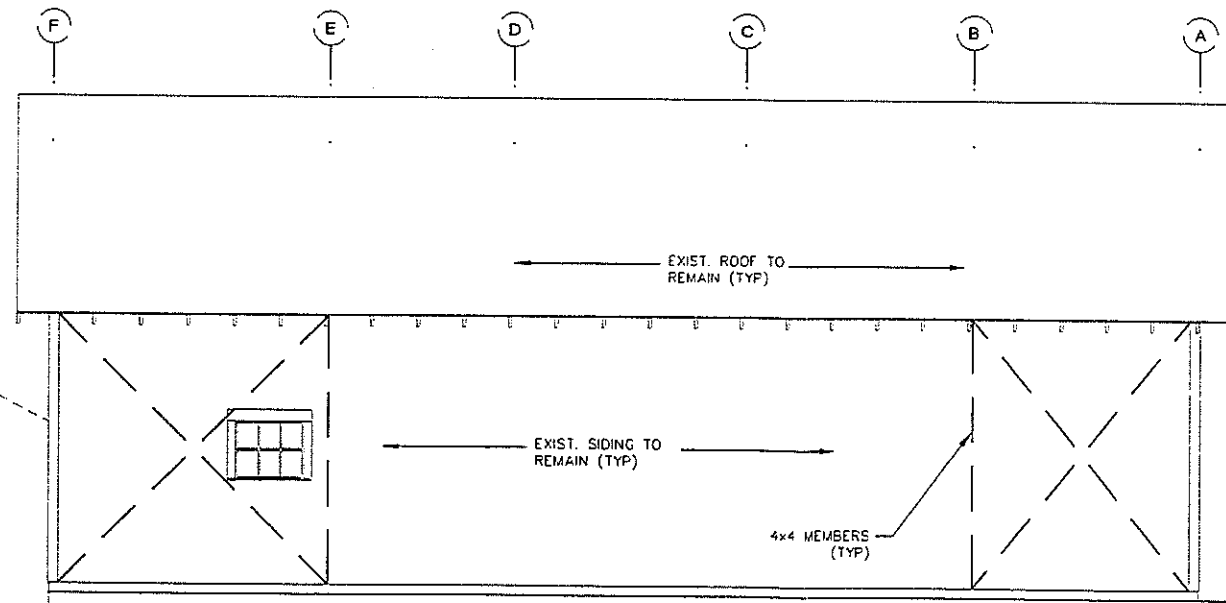

42 EAST ELEVATION

SCALE: 1/4" = 1'-0"

SCHEME B STRUCTURAL STABILITY ONLY NO PUBLIC ACCESS

CROSS PARK TRAILHEAD
COMMUNITY PARK
PIERCE COUNTY PARKS & RECREATION DEPARTMENT
FREDRICKSON, WA

DAVID EVANS
AND ASSOCIATES INC.
415 - 118th Avenue SE
Bellevue Washington 98005-3518
Phone: 425.519.6500



REVISIONS: APPD.

DATE: AUGUST 31, 2009
DESIGN: JOBE
DRAWN: BEM
CHECKED:
REVISION NUMBER:

SCALE: AS SHOWN


PROJECT NUMBER:
PRCC00000043

DRAWING FILE:


SHEET NO.
SB-2

OF



I:\Projects\2009\08\20\08200908\1\4\PRCC00000043\Structural\Scheme B\Structural\Cross Park 07-0603 2009.dwg

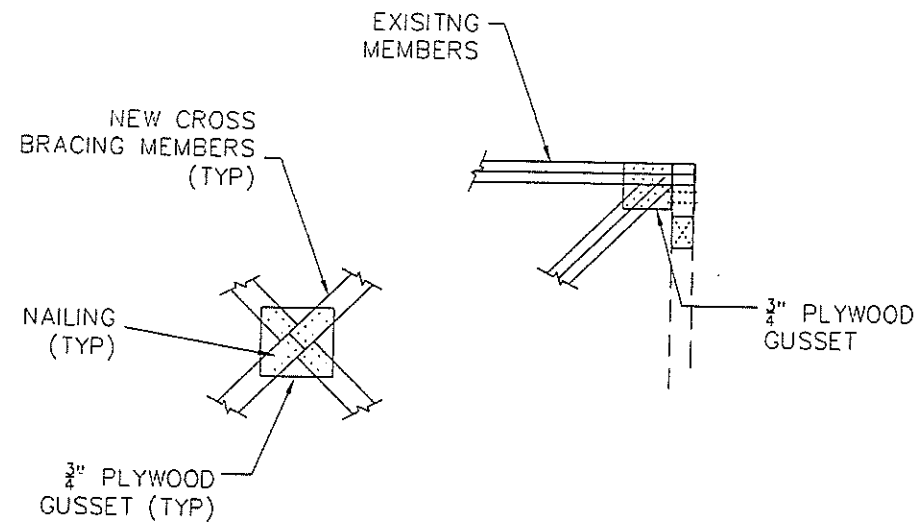

50 TYPICAL X-BRACING CONNECTIONS: NTS

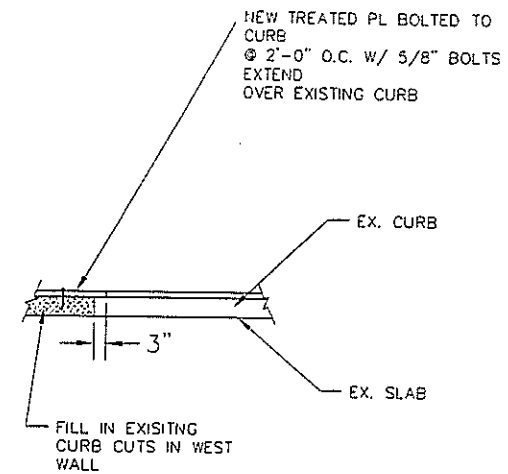

51 SILL PLATE AND CURB DETAILS: NTS

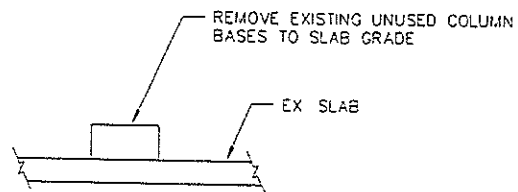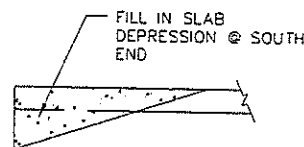

51 CONCRETE REPAIR DETAILS: NTS

CROSS PARK TRAILHEAD
COMMUNITY PARK
PIERCE COUNTY PARKS & RECREATION DEPARTMENT
FREDRICKSON, WA

DAVID EVANS
AND ASSOCIATES, INC.
415 - 118th Avenue SE
Bellevue Washington 98005-3518
Phone: 425.519.6500



REVISIONS: APPD.

DATE: AUGUST 31, 2009
DESIGN: JOBE
DRAWN: BEM
CHECKED:
REVISION NUMBER:

SCALE: AS SHOWN

PROJECT NUMBER:
PRCC00000043

DRAWING FILE:

SHEET NO.

SB-3

OF

SCHEME B DETAILS

bem 09/21/09 5:37pm - P:\PRCC00000043\0400CA\DCV\Drawings\Community Park\Struct\CRSS Park 09-0603 2009.dwg